


ROAD CROSS-SECTION 7.0 M WIDTH

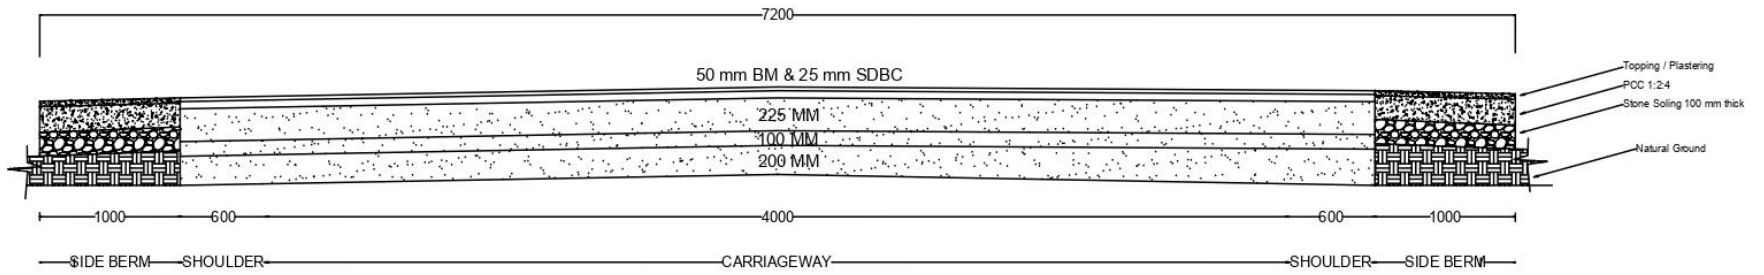

ROAD CROSS-SECTION 4.0 M WIDTH